


KUTZTOWN UNIVERSITY

P.O. Box 730

F.O. Box 130
Kutztown, PA.

Office of
Planning & Construction

DWG. TITLE:		SCALE:		REV.	DATE:	BY:	DESCRIPTION:	APPR.
KUTZTOWN UNIVERSITY STANDARD DETAIL - PAVING HANDICAPPED SYMBOL		1" = 1'-0"						
DRAWING NO.:		SHEET NO.						
S-1								
WORK ORDER NO.:	CHECKED:	DRAWN:	SIN#	BUD#				
			1000					
DIRECTOR			FILE NAME:			1000Z047.DWG		
			KUTZTOWN MASTER					

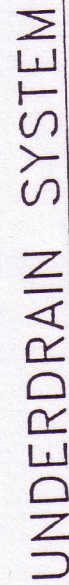


SCALE: $3/4" = 1' - 0"$



KUTZTOWN UNIVERSITY
Office of Planning & Construction

"I" Wing - Old Main
P.O. Box 730
Kutztown, PA. 19530

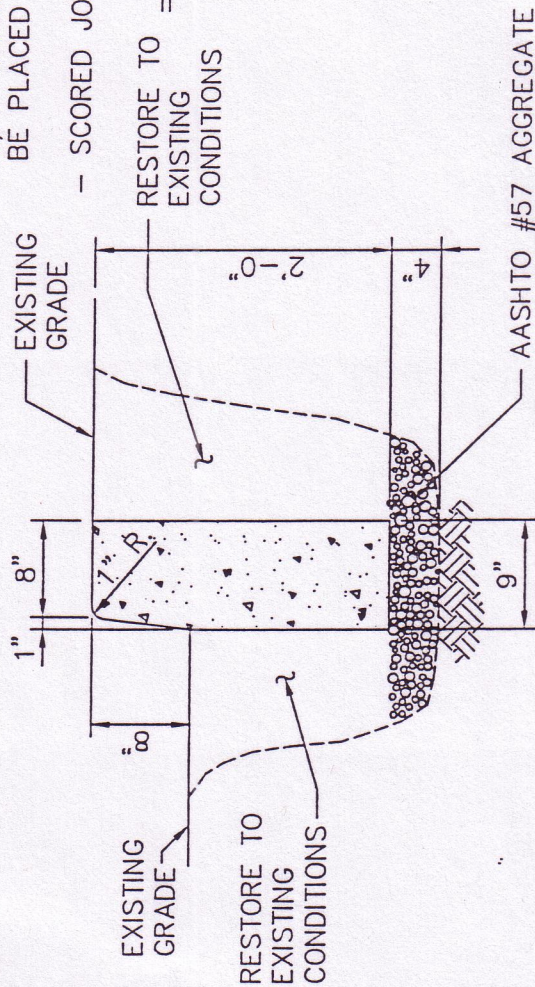

- 1/4" EXPANSION JOINTS USING PREFORMED BITUMINOUS JOINT FILLER SHALL BE PLACED AT TWENTY FEET (20') INTERVALS


RESTORE TO EXISTING CONDITIONS

SCALE: 3/4"=1'-0"

- 1/4" EXPANSION JOINTS USING PREFORMED BITUMINOUS JOINT FILLER SHALL BE PLACED AT THIRTY FEET (30') INTERVALS


– SCORED JOINTS EVERY TEN FEET (10')

SCALE: 3/4"=1'-0"

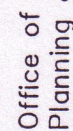


"I" Wing - Old Main
P.O. Box 730
Kutztown, PA. 19530


DWG. TITLE: KUTZTOWN UNIVERSITY STANDARD DETAIL - PAVING CONCRETE CURBS										
DRAWING DATE:	SCALE:	3/4" = 1'-0"			REV.	DATE	BY	DESCRIPTION:	APPR.	
DRAWING NO.:	S-3		SHEET NO.							
WORK ORDER NO.:	CHECKED:	DRAWING					SITE/	BLOG/		
							1000	---		
DRAWING								FILE NAME:		1000Z049.DWG

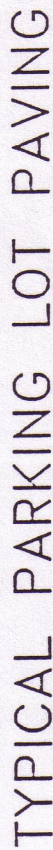


SCALE: 3/4"=1'-0"

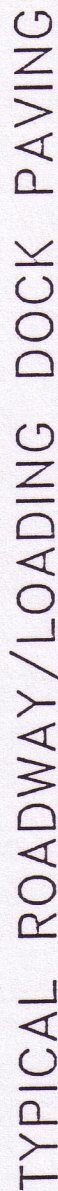

SCALE: $3/4" = 1' - 0"$

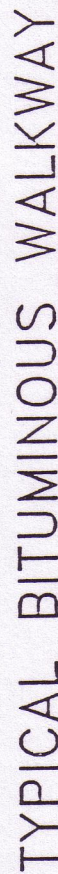

SCALE: $3/4" = 1' - 0"$

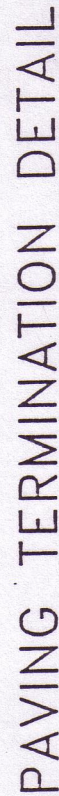

SCALE: NONE




KUTZTOWN UNIVERSITY


P.O. Box 730
Kutztown, PA. 19530

Planning & Construction

KUTZTOWN UNIVERSITY STANDARD DETAIL - PAVING PAVING DETAILS									
DWG. TITLE	DRAWING DATE:	SCALE:	REV.	DATE:	BY:	DESCRIPTION:	APPR:		
S-4	DRAWING NO.:	3/4" = 1'-0"							
WORK ORDER NO.1	CHECKER:	DRAWN:	SHEET NO.		SITE #	BLOCK #			
					1000				
DIRECTORY			FILE NAME:			1000Z050.DWG			
G KUTZTOWNMASTER									

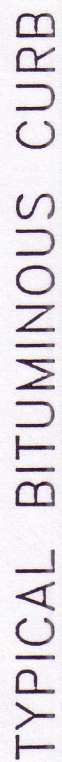


SCALE: 3"=1'-0"

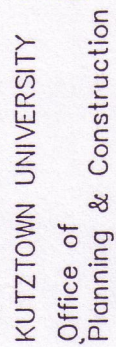

"I" Wing - Old Main
P.O. Box 730
Kutztown, PA. 19530

DWG. TITLE: KUTZTOWN UNIVERSITY STANDARD DETAIL — PAVING TYPICAL BITUMINOUS CURB									
DRAWING DATE:		SCALE: 3" = 1'-0"		SHEET NO.		DRAWING		CHECKED:	
DRAWING NO.: S-5									
WORK ORDER NO.:									
REV.		DATE:		BY:		DESCRIPTION:		APPR.	
						SITE #		BLDG #	
						1000		----	
FILE NAME:								1000Z051.DWG	
DIRECTOR:								G:\KUTZTOWN\MASTER	

NOTE: DETAIL ASSUMES BANKED GRADE ADJACENT TO STEP. IF OTHER GRADE CONDITIONS EXIST, REVIEW NEED FOR GUARDRAIL AND BALUSTERS AS PER APPLICABLE CODES.

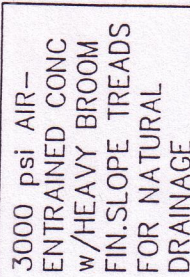

KUTZTOWN UNIVERSITY
Office of
Planning & Construction

"J" Wing - Old Main
P.O. Box 730
Kutztown, PA. 19530


KUTIZTOWN UNIVERSITY STANDARD DETAIL - DETAIL CONCRETE STEP DETAIL										C:\KUTIZTOWN\MASTER	
DRAWING DATE:		SCALE:		NONE		SHEET NO.		DRAWING:		DUALITY	
DRAWING NO.:		S-6						CHECKED:		WORK ORDER NO.:	
REV.	DATE:	BY:	DESCRIPTION:			BTL#		BTL#		FILE NAME:	
						1000		1000		1000Z042.DWG	

CONCRETE STEP DETAIL

NO SCALE

TYPICAL TREAD = 12"(11" MIN.)
TYPICAL RISER = 6"(7" MAX.)

WIDTH OF STEP SHALL BE 5'-0" MIN. UNLESS OTHERWISE DIRECTED BY UNIVERSITY

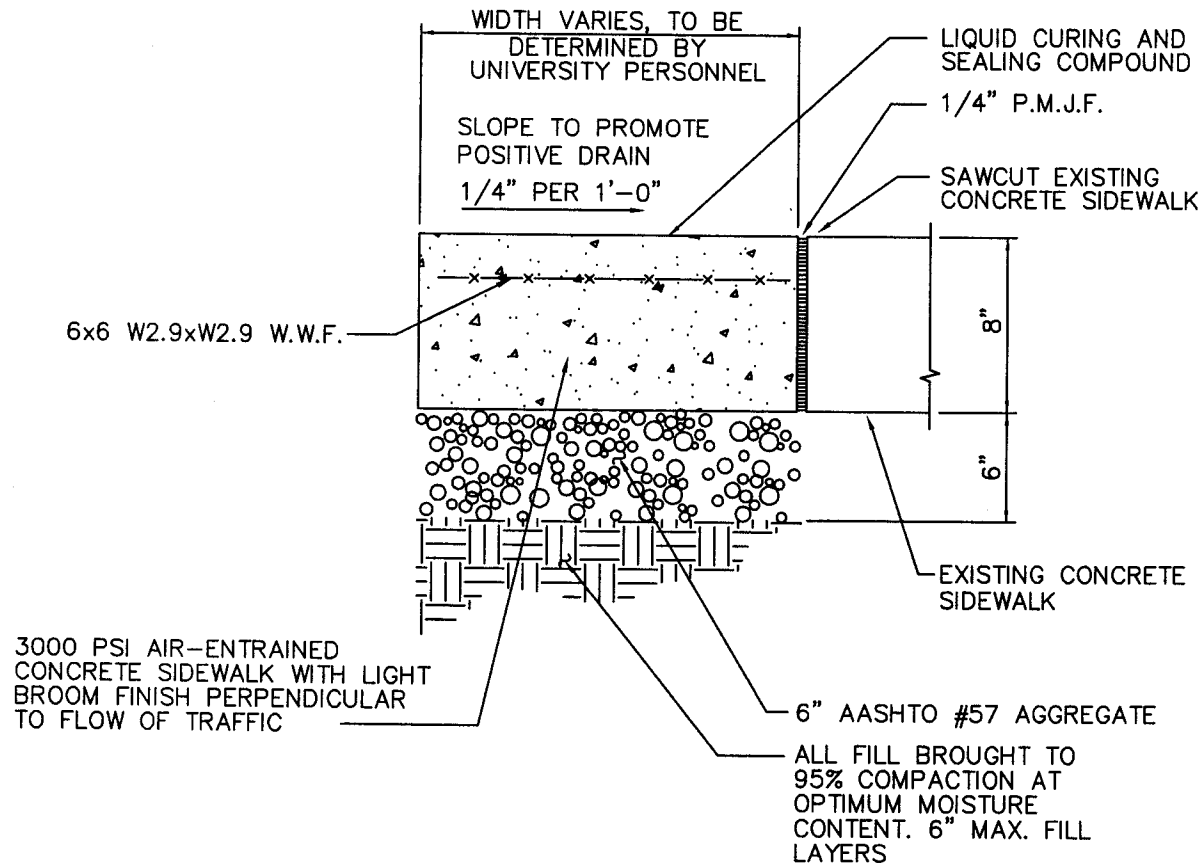


TYPICAL CONCRETE SIDEWALK AND DRIVEWAY


SCALE: 1 1/2" = 1'-0"

- EXPANSION JOINTS MADE WITH 1/4 INCH THICK P.M.J.F. SHALL BE PLACED EVERY TWENTY FEET TO THE FULL DEPTH OF THE CONCRETE SIDEWALK. ALL CONCRETE SIDEWALKS SHALL BE SCORED AT A MINIMUM OF EVERY FIVE FEET.

(P.M.J.F. = PREMOLDED JOINT FILLER)

		KUTZTOWN UNIVERSITY		"I" Wing - Old Main	
		Office of Planning & Construction		P.O. Box 730 Kutztown, PA. 19530	
DWG. TITLE: KUTZTOWN UNIVERSITY STANDARD DETAIL - CONCRETE TYP. VEHICULAR CONCRETE SIDEWALK & DRIVEWAY					
DRAWING DATE:	SCALE: 1-1/2"=1'-0"	REV.	DATE:	BY:	DESCRIPTION:
DRAWING NO.: S-8		SHEET NO.:			
WORK ORDER NO.:	CHECKED:	DRAWN:		SITE# 1000	BLDG# ---
DIRECTOR C. KUTZTOWN MASTER				FILE NAME: 1000Z044.DWG	

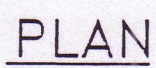


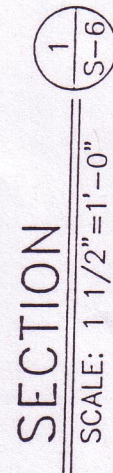

Office of
Planning & Construction

C:\KUTZTOWN\MASTER

1000Z046.DWG

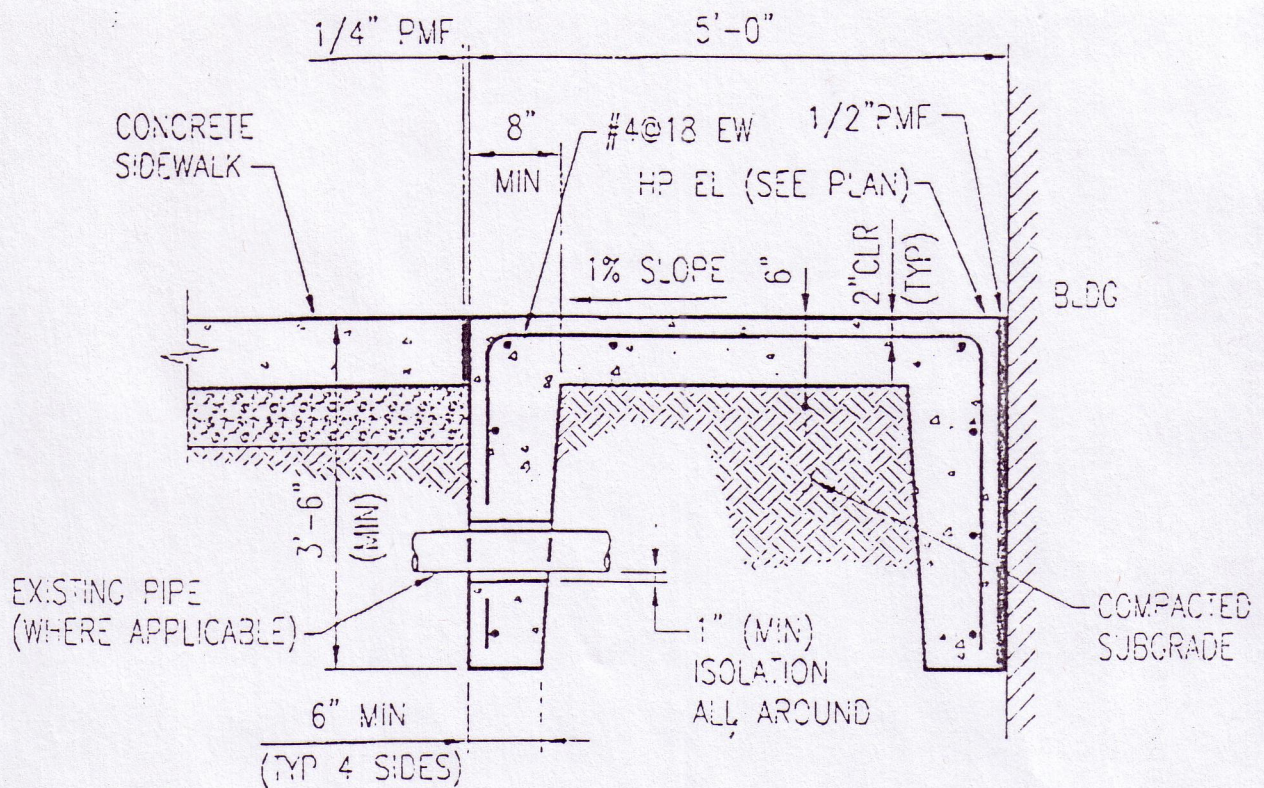

MODIFIED CONCRETE DOOR SLAB


NO SCALE



STV ARCHITECTS

MADE	CHK.	REV.	JOB. NO.
RES	VJT		SHT. NO.
05-25-04	05-25-04		S-11

- Notes:
1. Install (1) #12 TIHN tracing wire in center conduit for non-electric ductwork installations. Provide an 18" tail of wire at each end of ductwork, e.g. in manhole, junction box, etc.
 2. Install caution tape at centerline of ductbank on top of 12" of screening prior to backfill.

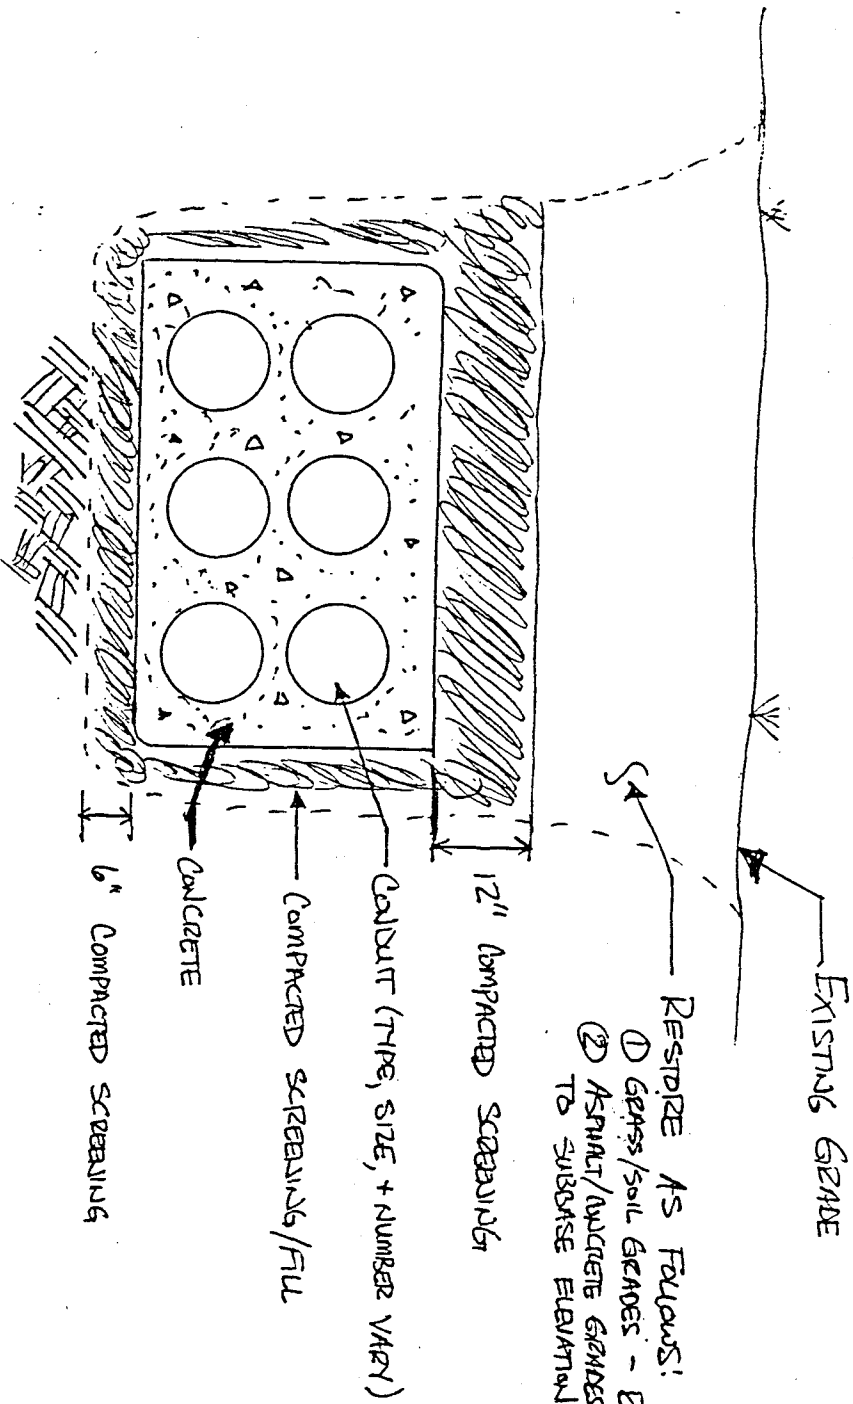


RESTORE AS FOLLOWS:
 ① GRASS/soil GRASSES - RESTORE TO ORIGINAL CONDITION
 ② ASPHALT/CONCRETE GRASSES - BACKFILL w/ COMPACTED 2A MODIFIED TO SUBBASE ELEVATION

CONDUIT BANK - BACKFILL DETAIL

NTS

KUTZTOWN UNIVERSITY
FACILITIES PROJECT SERVICES

Standard Detail
Conduit Bank Backfill
S-12

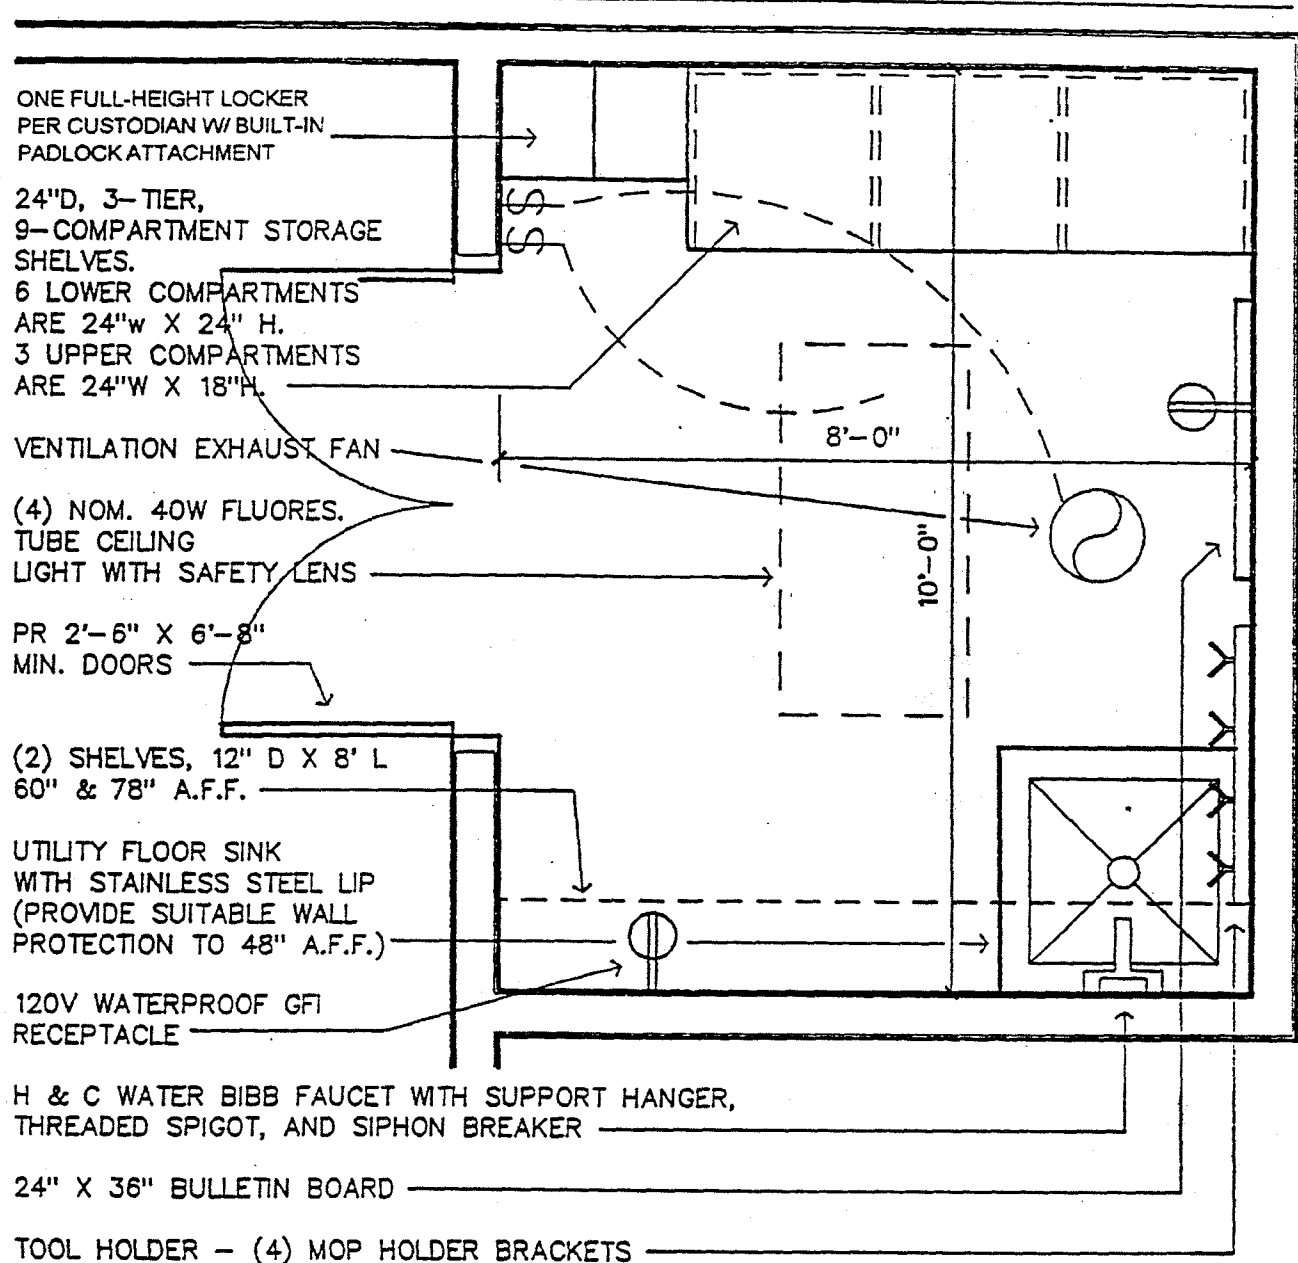

FINISHES:

FLOOR & BASE - CONCRETE, CERAMIC TILE, OR TERRAZZO
WALLS - CERAMIC TILE, OR EPOXY PAINT TO 48" A.F.F.
WALLS ABOVE 48" & CEILING - ENAMEL PAINT

SCALE: 1/2" = 1'-0"

[12CUSCL1]

1/29/91

Custodial Closet/Storage Locker Room

STANDARD DETAIL S-13

(4) NOM. 40W FLUOR. TUBE CEILING LIGHT
WITH SAFETY LENS

120V
RECEPTACLE


24" DEEP, THREE TIER,
18 COMPARTMENT STORAGE
SHELVES.
12 LOWER COMPARTMENTS ARE
24"W X 24"H, 6 UPPER
COMPARTMENTS ARE 24"W X 18"H.

MIN. 3'-0" X 6'-8"
DOOR

48" X 72"
BULLETIN BOARD

TWO TIERS OF HALF
HEIGHT LOCKERS
(CONFIRM NUMBER
OF LOCKERS REQUIRED
WITH HOUSEKEEPING
DEPARTMENT)
PROVIDE BUILT-IN
PADLOCK ATTACHMENT

VENTILATION EXHAUST FAN

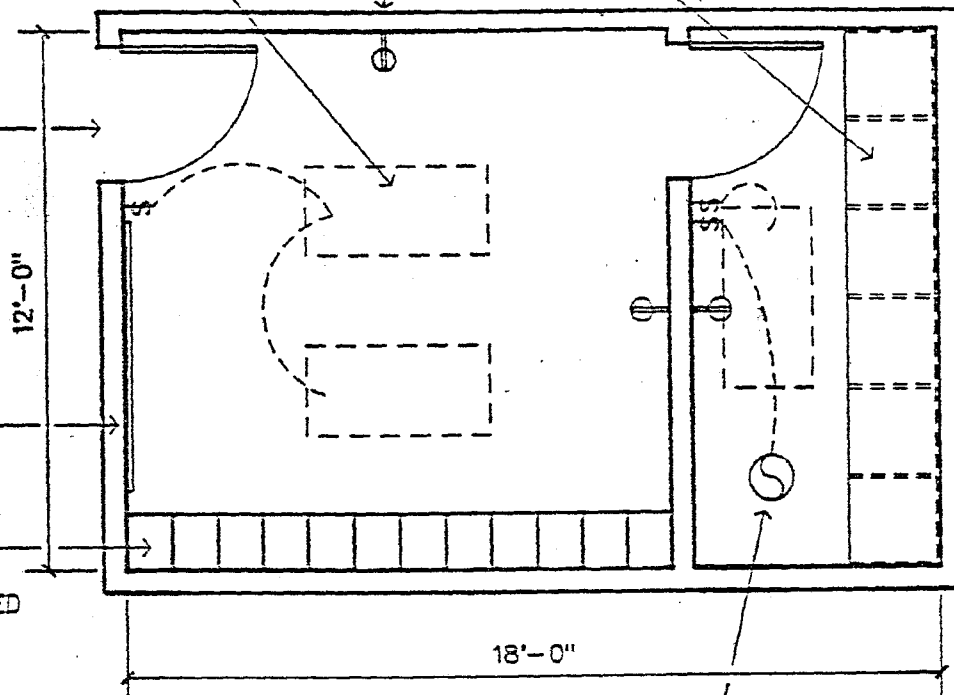

FINISHES:

FLOOR & BASE - VCT, RUBBER COVE BASE

WALLS & CEILING - ENAMEL PAINT

SCALE: 1/4" = 1'-0"

[12CUSCL3]

1/29/91

Custodial Closet/Locker Room/Office

STANDARD DETAIL S-14

H & C WATER BIBB FAUCET WITH SUPPORT HANGER,
THREADED SPIGOT, AND SIPHON BREAKER

UTILITY FLOOR SINK WITH STAINLESS STEEL LIP
(PROVIDE SUITABLE WALL PROTECTION
TO 48" A.F.F.)

TOOL HOLDER:
(4) MOP HOLDER
BRACKETS

8'-0"

(2) SHELVES,
12" DEEP
X 8' LONG,
60" & 78" A.F.F.

5'-0"

24" x 36" BULLETIN BOARD

120V WATERPROOF GFI RECEPTACLE

(2) NOM. 40W FLUORESCENT TUBE
CEILING LIGHT WITH SAFETY LENS

VENTILATION EXHAUST FAN

PR 2'6" X 7'0"
DOOR (MIN.)

FINISHES:

FLOOR & BASE - CONCRETE, CERAMIC TILE, OR TERRAZZO
WALLS - CERAMIC TILE, OR EXPOXY PAINT TO 48" A.F.F.
WALLS ABOVE 48" & CEILING - ENAMEL PAINT

SCALE: 1/2" = 1'-0"

[12CUSCL2]

1/29/91

Custodial Closet/Basic

STANDARD DETAIL S-15